




1 1/2" Brickmold with Cap

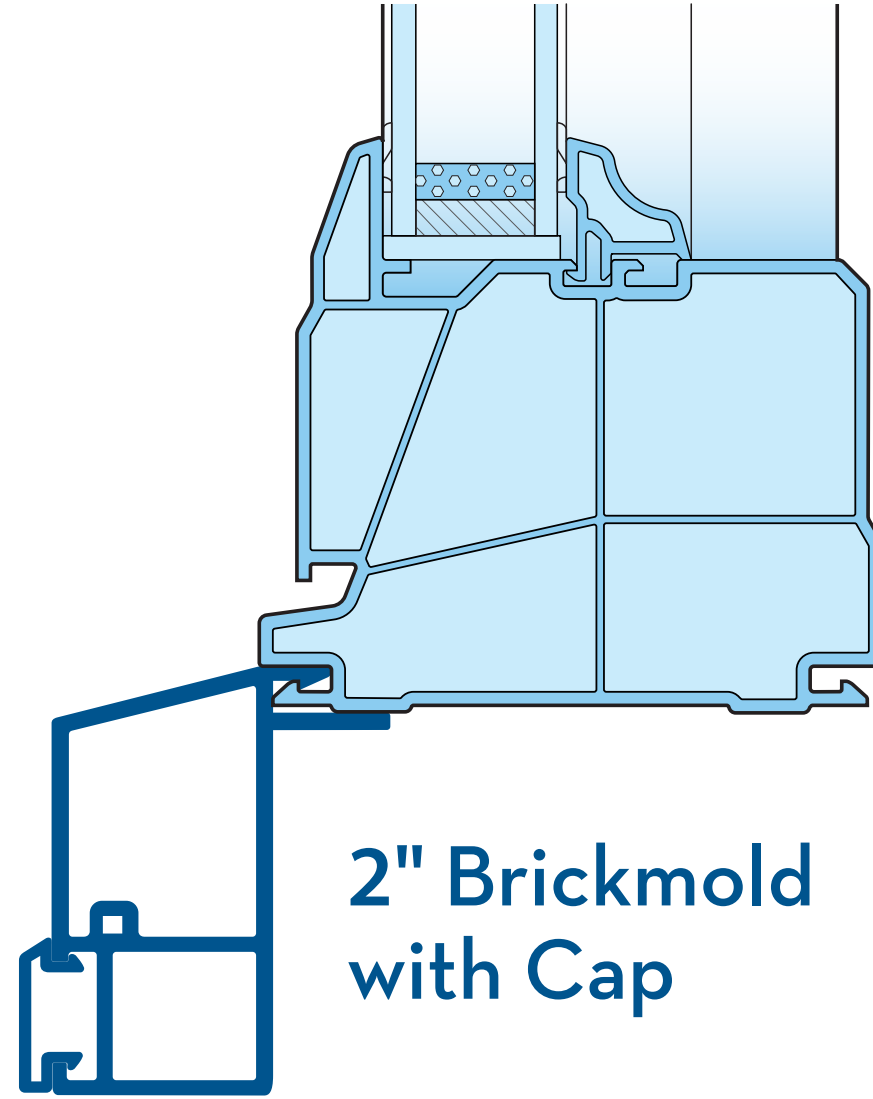


2" Brickmold with Cap

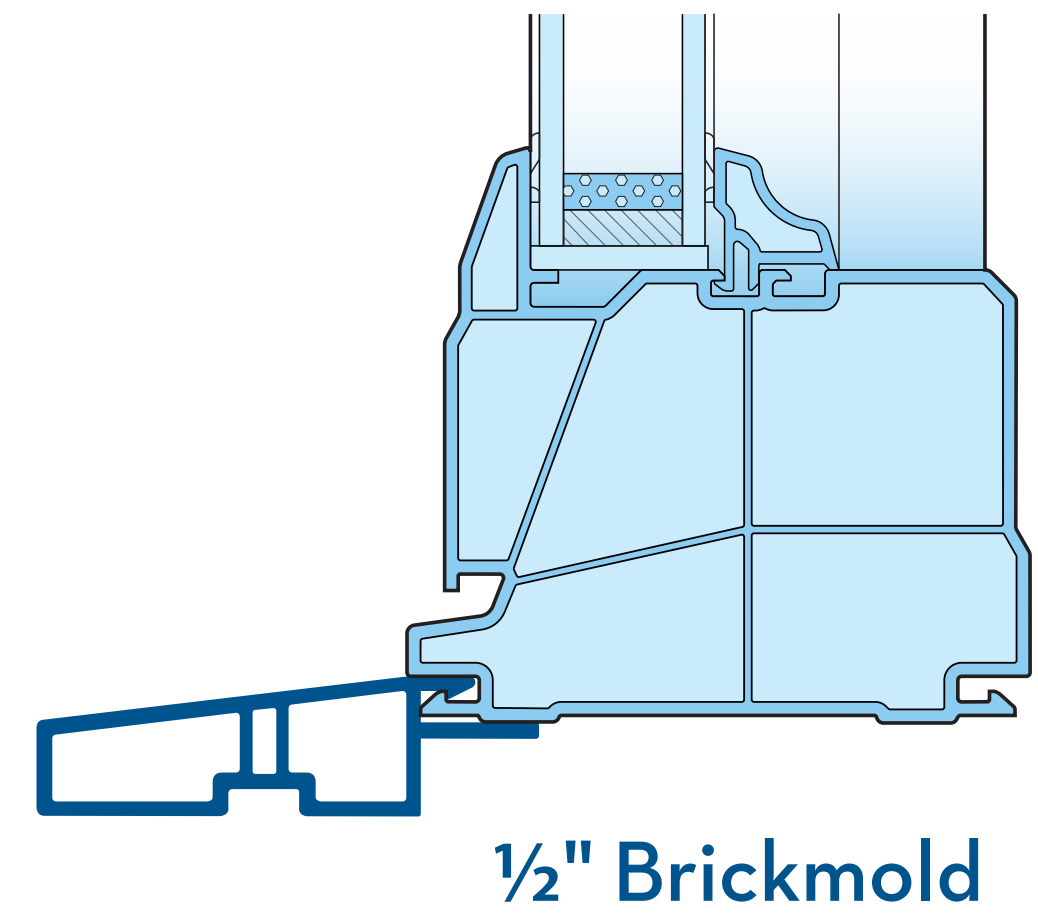


1/2" Brickmold

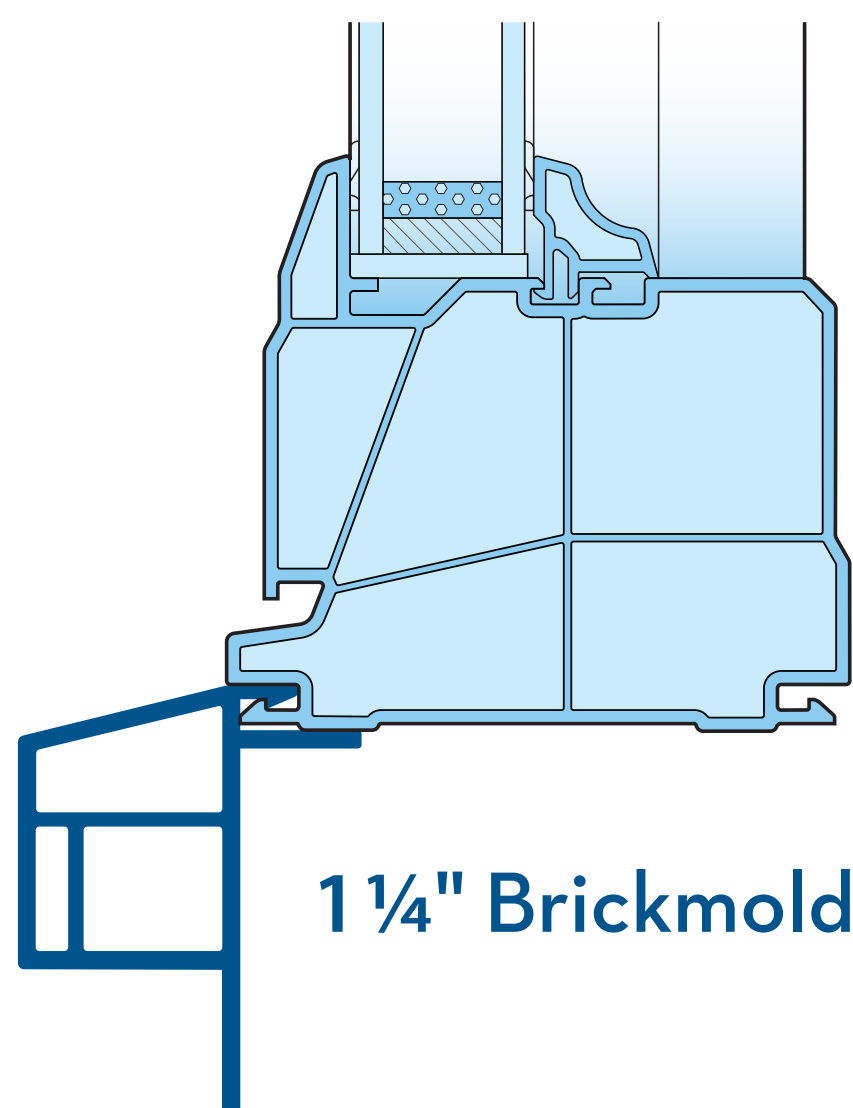


1 1/4" Brickmold

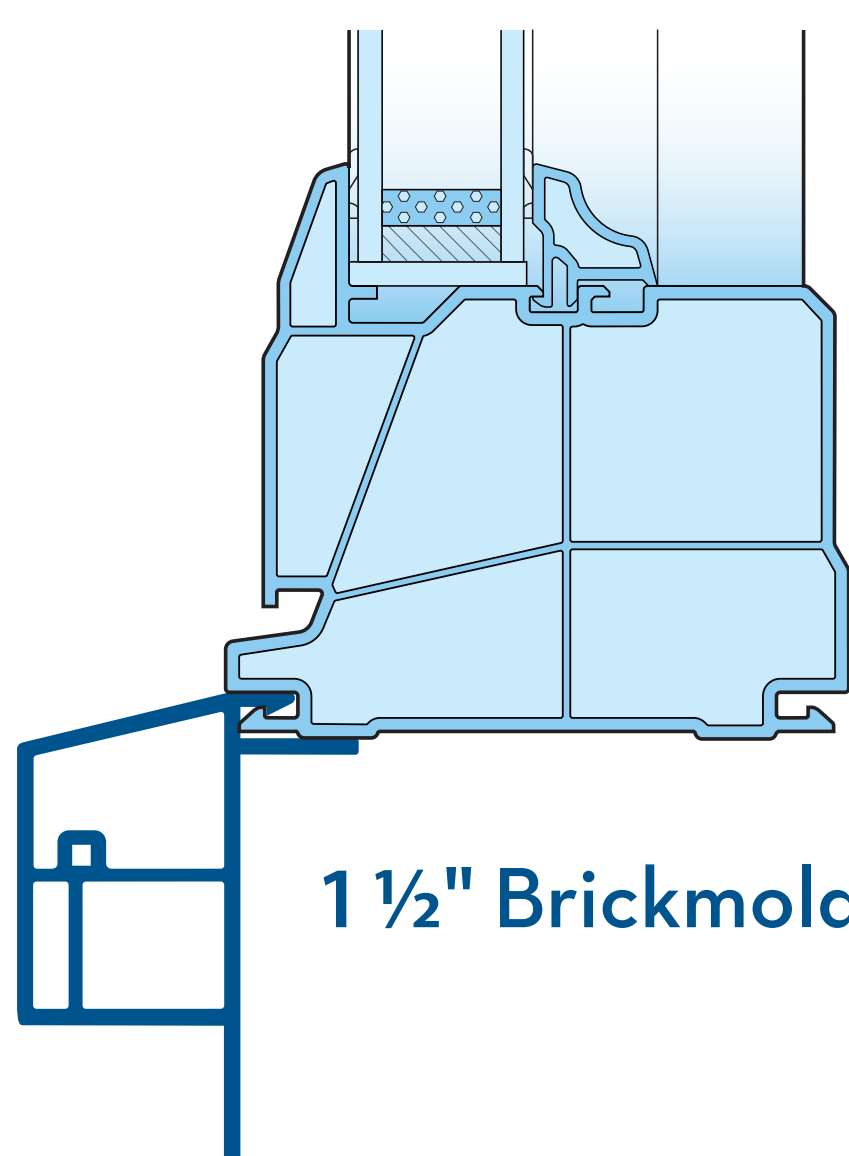


1 1/2" Brickmold

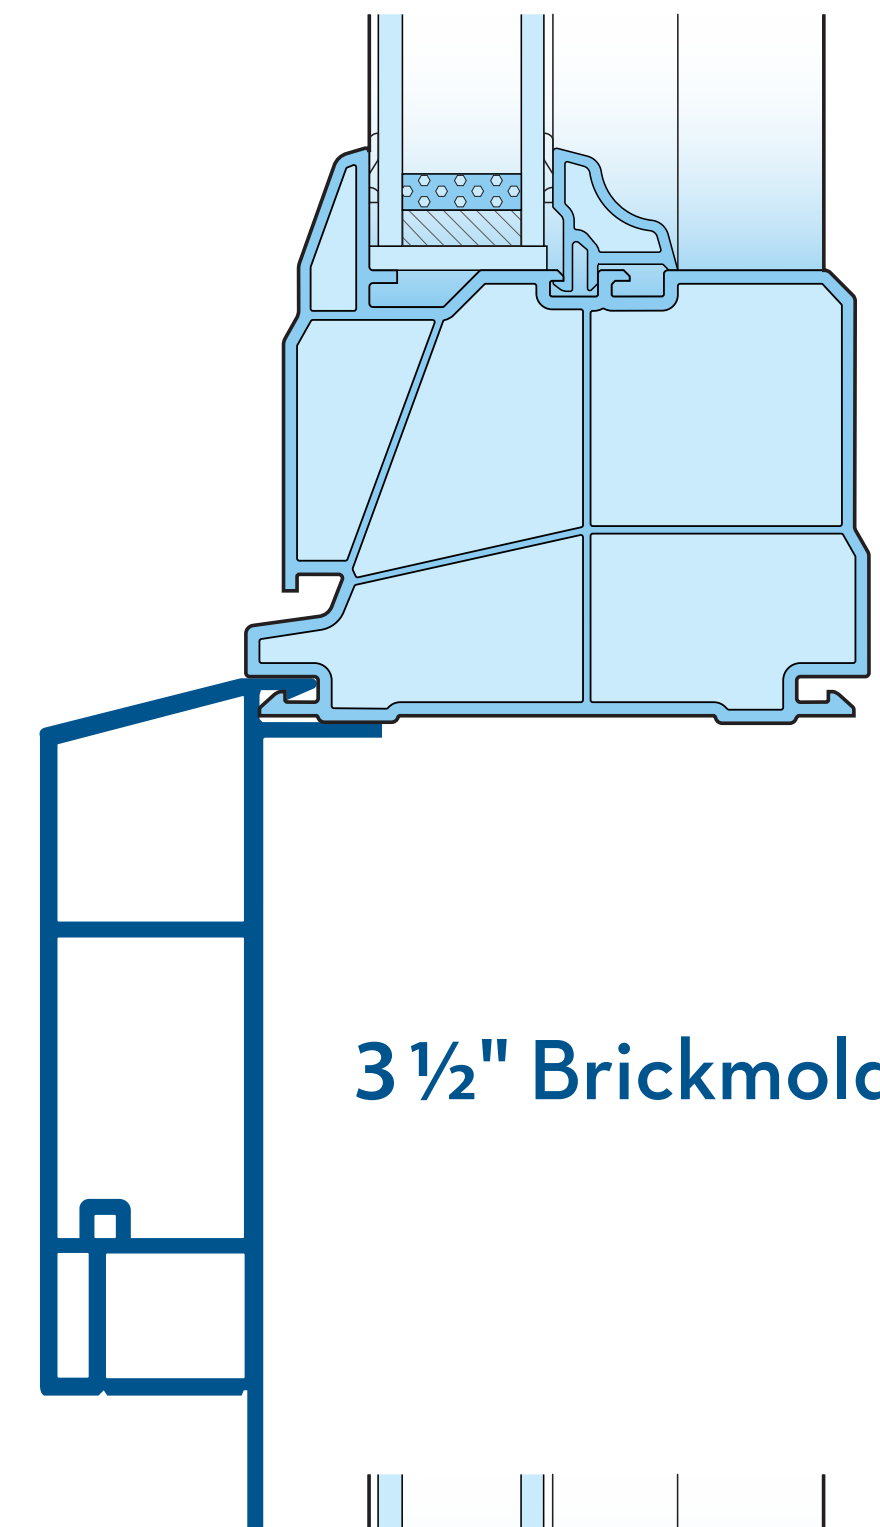


3 1/2" Brickmold

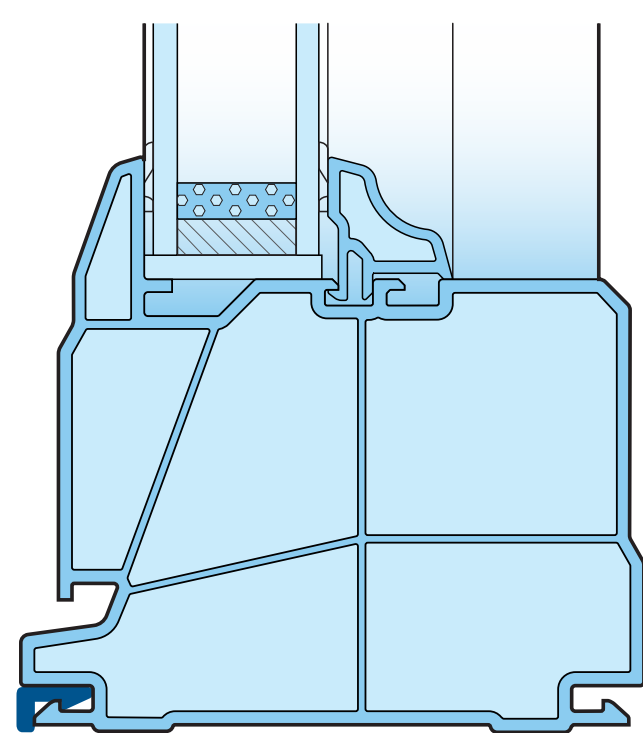


Mullion Groove Cover

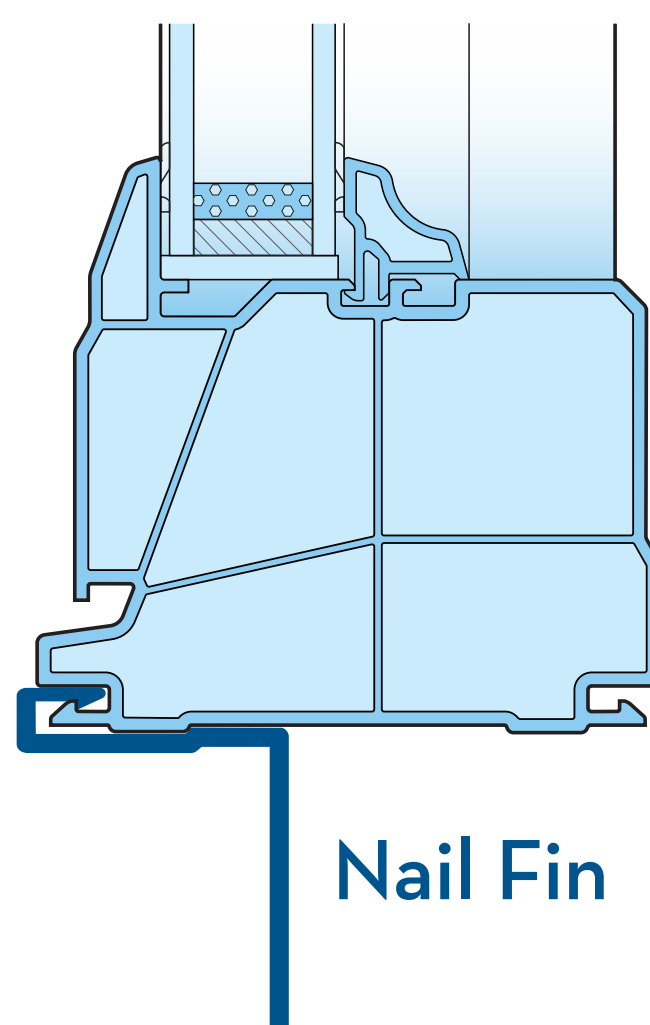


Nail Fin

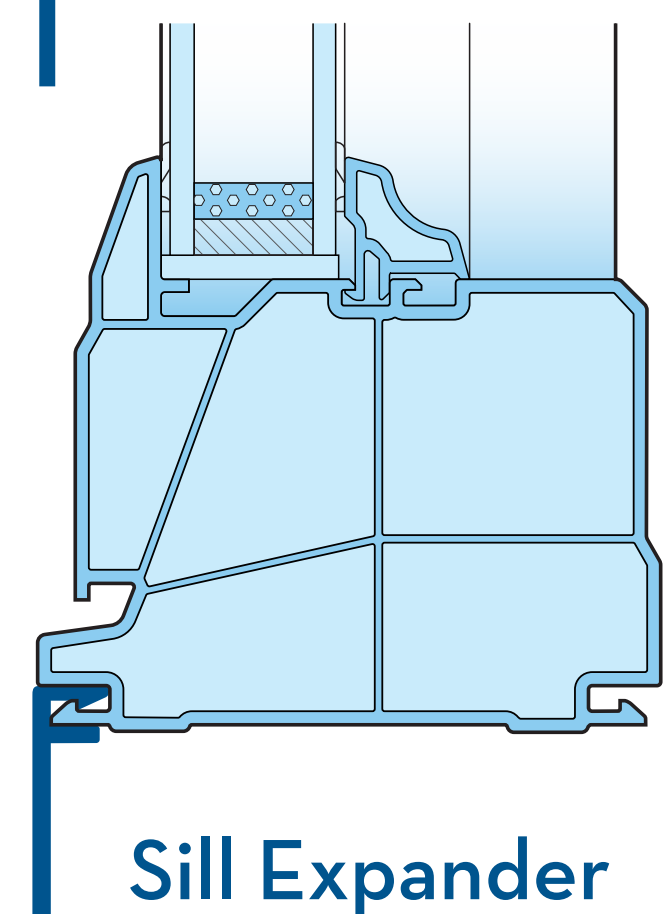


Sill Expander

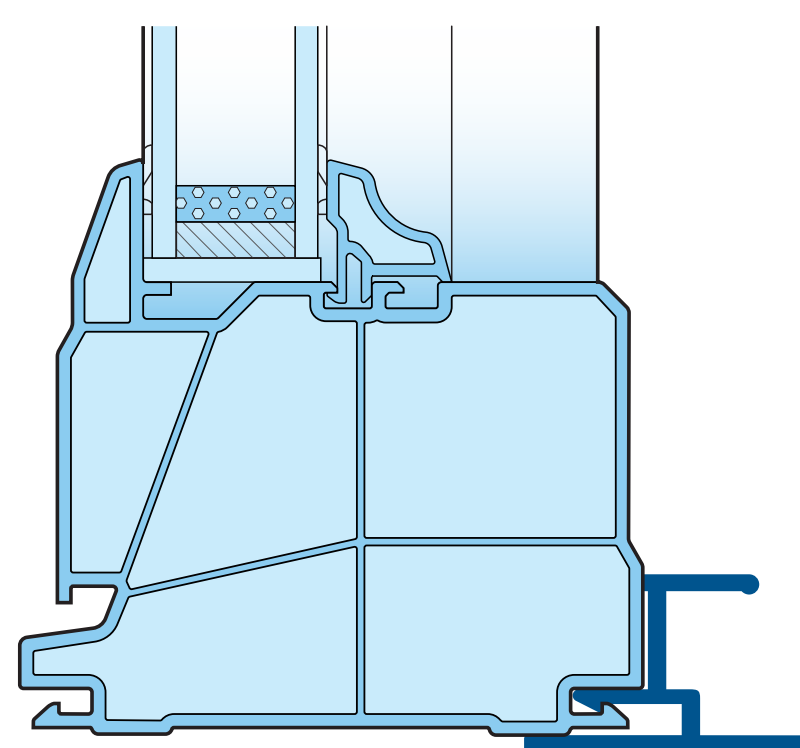


Wood/Drywall Return

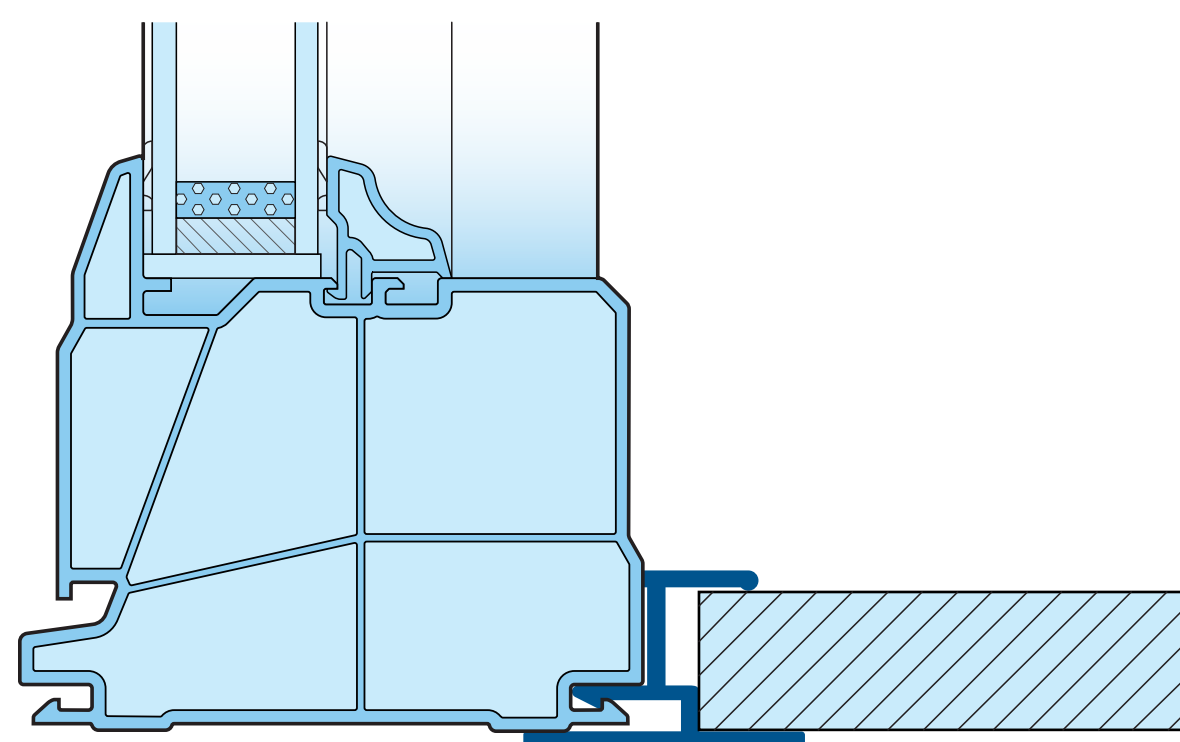


Optional Pine/Oak/Foam Vinyl Wrap Available to 8 3/8" Max Depth

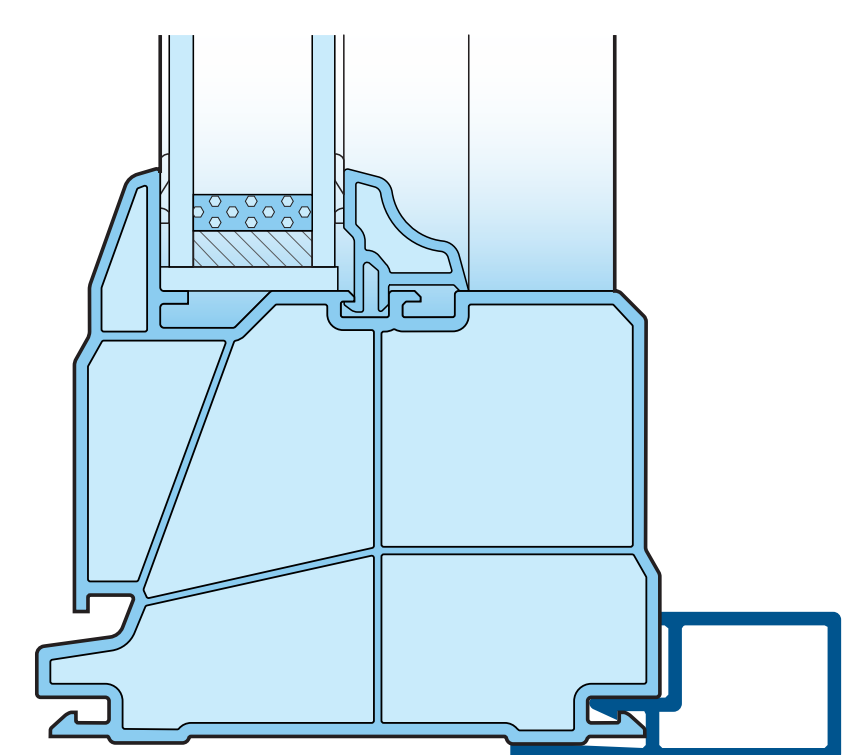

15/16" Vinyl Jamb Extension

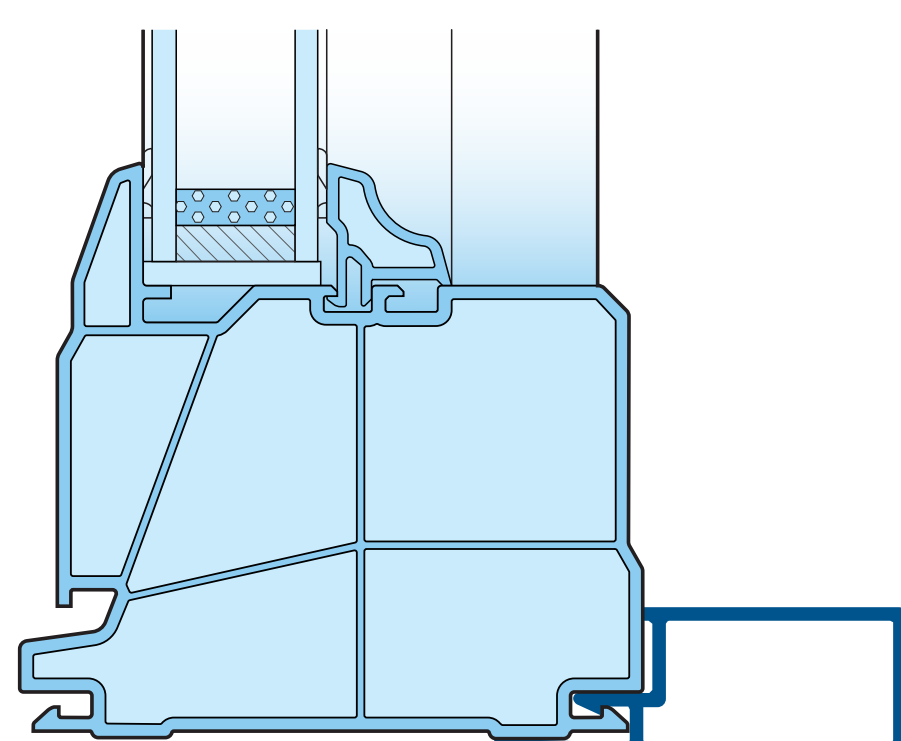

1 3/8" Vinyl Jamb Extension

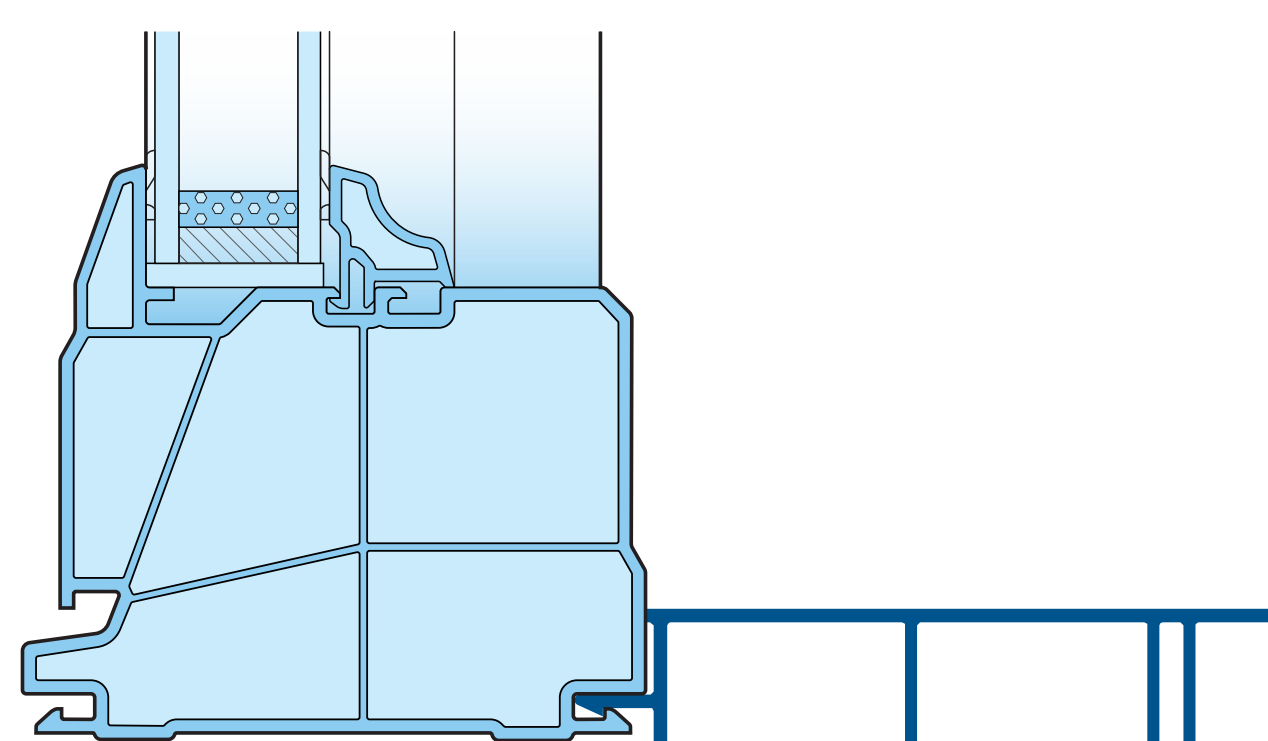

3 3/8" Vinyl Jamb Extension

**AVAILABLE
OPTIONS FOR
SERIES 1000
WINDOWS**

actual sizes shown